


PLAN NO. :3
**DRAFT TOWN PLANNING
 SCHEME NO. 6
 (JAMNAGAR - DHUNVAV)
 JADA**

ORIGINAL PLOTS & FINAL PLOTS PLAN

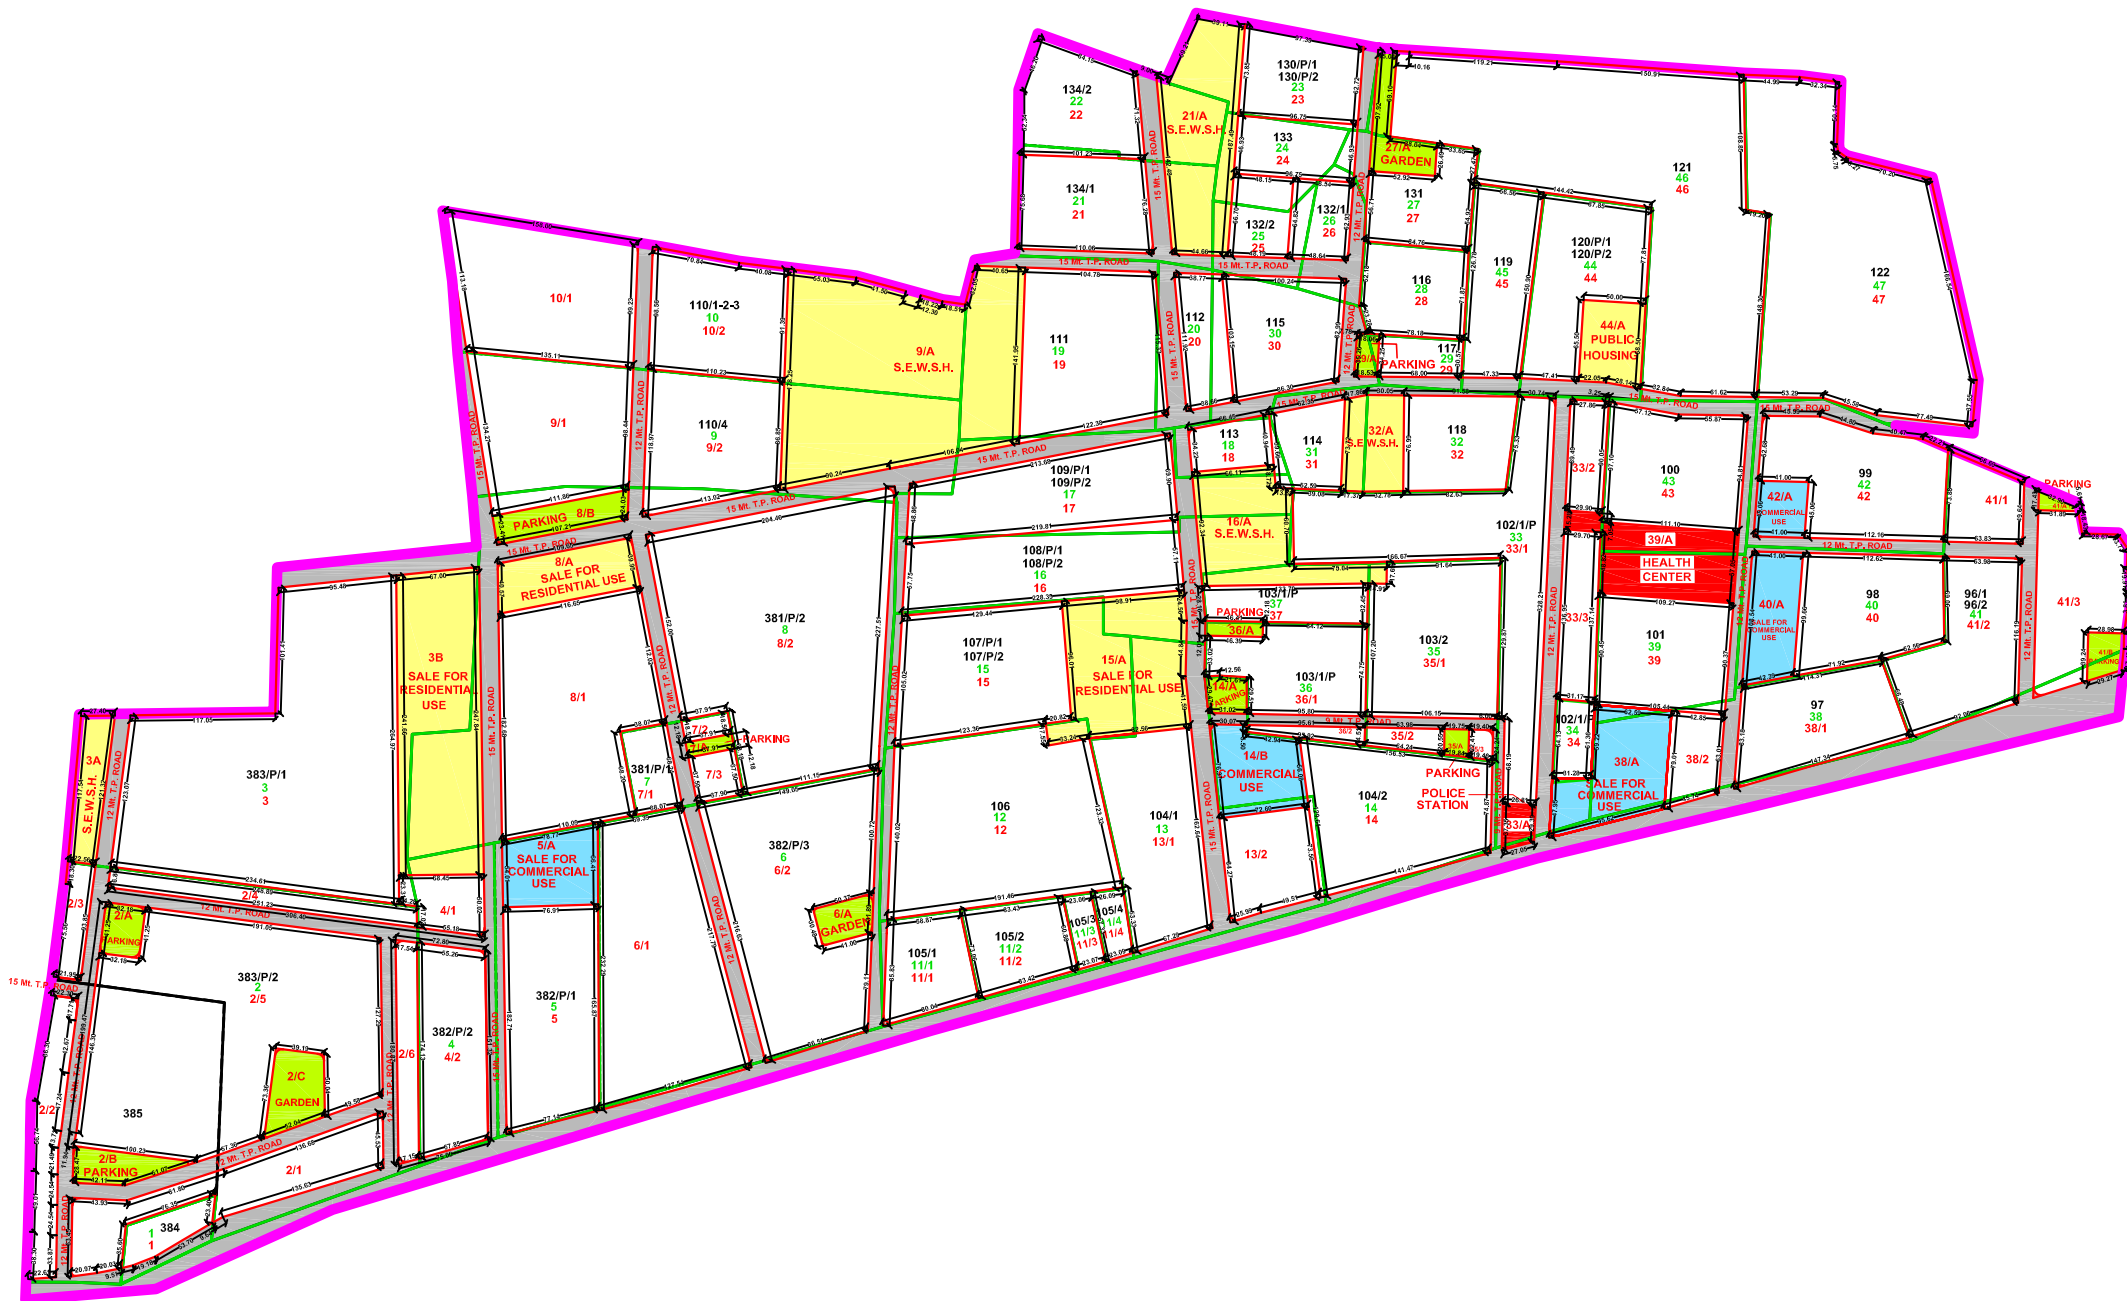


LEGEND:

- T.P. SCHEME BOUNDARY
- ADJ. JADA T.P. SCHEME BOUNDARY
- VILLAGE BOUNDARY
- R. S. NO. BOUNDARY
- ORIGINAL PLOT BOUNDARY
- FINAL PLOT BOUNDARY
- D.P./T.P. SCHEME ROAD
- PUBLIC PURPOSE / RESERVATION FOR JADA
- EXISTING STRUCTURE
- TEMPLE

ASSISTANT TOWN PLANNER
 JAMNAGAR AREA DEVELOPMENT AUTHORITY
 JAMNAGAR

CHIEF EXECUTIVE AUTHORITY
 JAMNAGAR AREA DEVELOPMENT AUTHORITY
 JAMNAGAR

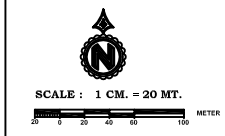

**JAMNAGAR AREA DEVELOPMENT AUTHORITY
 JAMNAGAR (JADA)**